



FKP - HOUSING PROJECTS 2023

IN DEVELOPMENT AND EXECUTING

C O N T E N T

1. Introduction
2. Projects in development
 - Bonam
 - New Orleans (Zuid Abrahams)
 - Swaen
 - Oostpunt
3. Projects soon to be executed
 - Fortuna Pariba
 - Sapaté
4. Projects in execution
 - Wechi
 - Tera Cora
5. Virtual Tour : Tera Cora
6. Closure



Projects in Development

Bonam 132 apartments (no building permit)







Projects in Development

Project Swaen





Projects in Development

Oostpunt apartments






Projects soon to be executed

Fortuna Pariba 156 apartments (building permit granted)




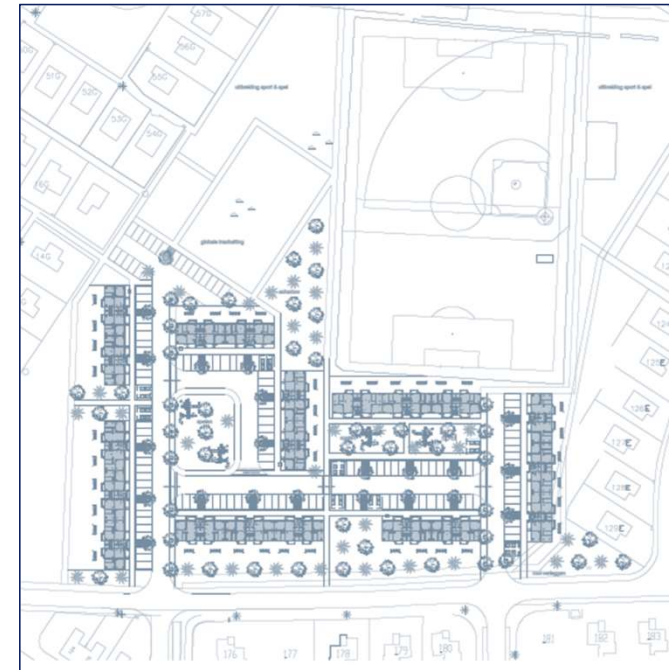



Projects in execution

Wechi 50 houses for sale & 20 apartments for rent (building permit granted)

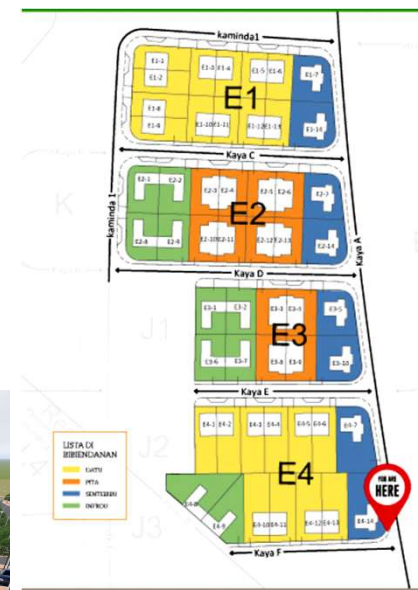



Start construction project , 20 rent units at Wechi





Projects in execution

Tera Kòrá 204 apartments (building permit granted)





Fase 1 : SOAW & FKP building project




MINISTERIE VAN
SOCIALE ONTWIKKELING,
ARBEID & WELZIJN

SOAW

- 24 apartments - 2 bedroom (2 blocks)
- 12 apartments - 3 bedroom (1 block)
- Total : 36 apartments

FKP

- 12 apartments - 2 bedroom (1 block)
- 24 apartments - 3 bedroom (2 block)
- Total : 36 apartments

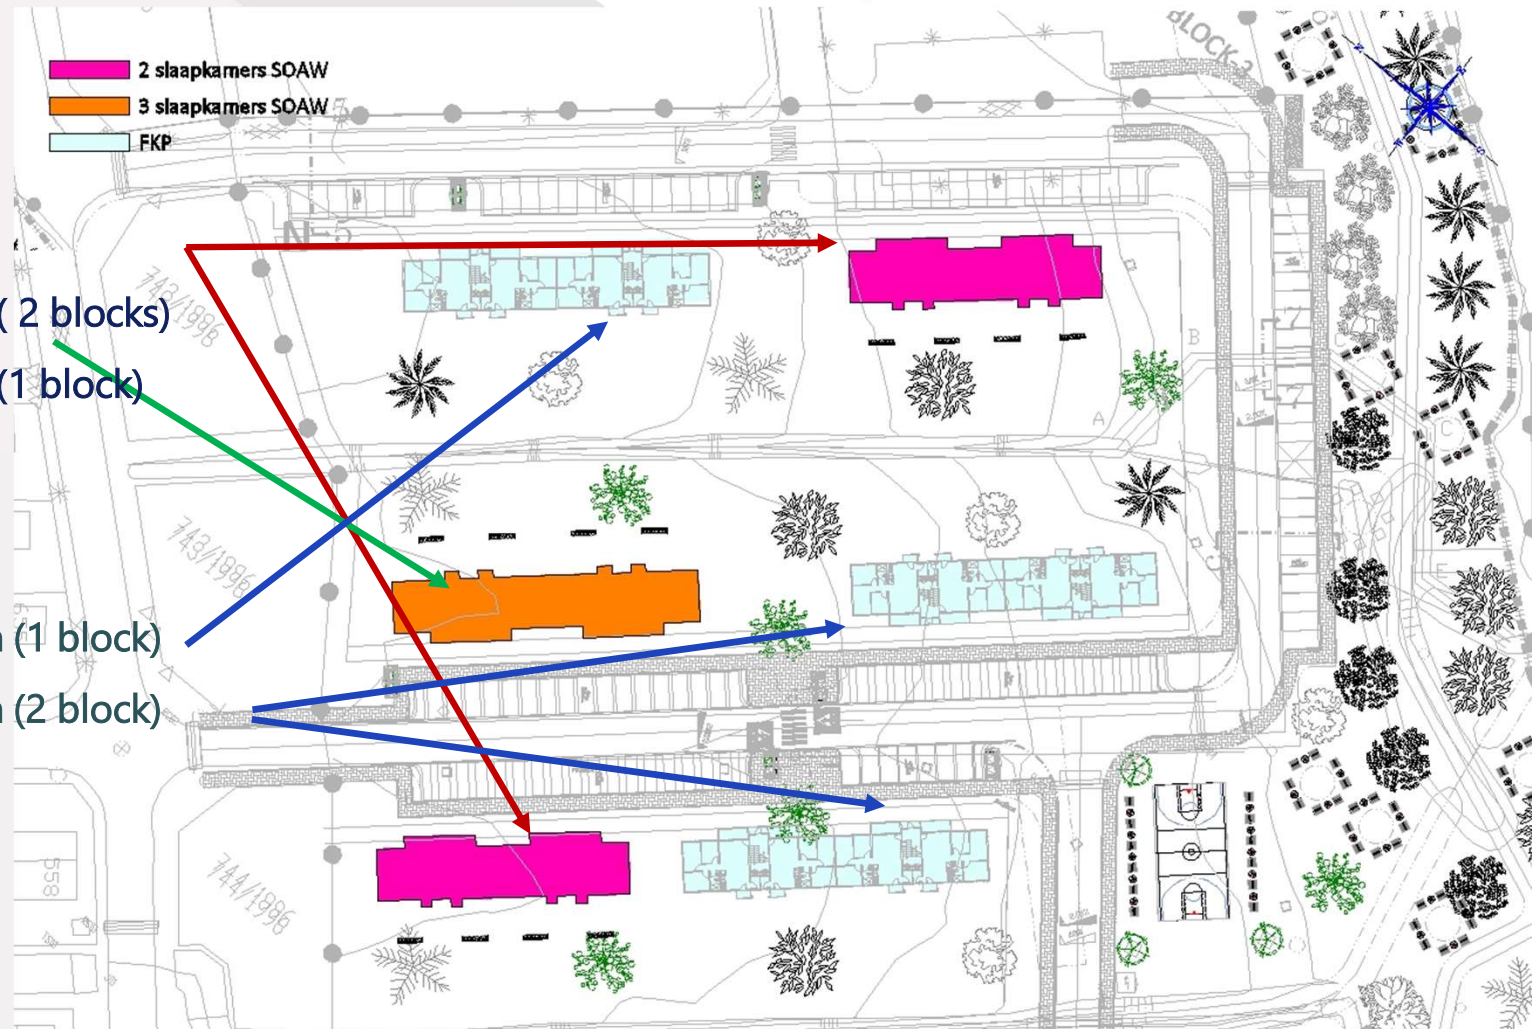




SOAW

Floorplan 3 bedroom, 2 badroom apartment

Surface: di 70 m²



MINISTERIE VAN
SOCIALE ONTWIKKELING,
ARBEID & WELZIJN

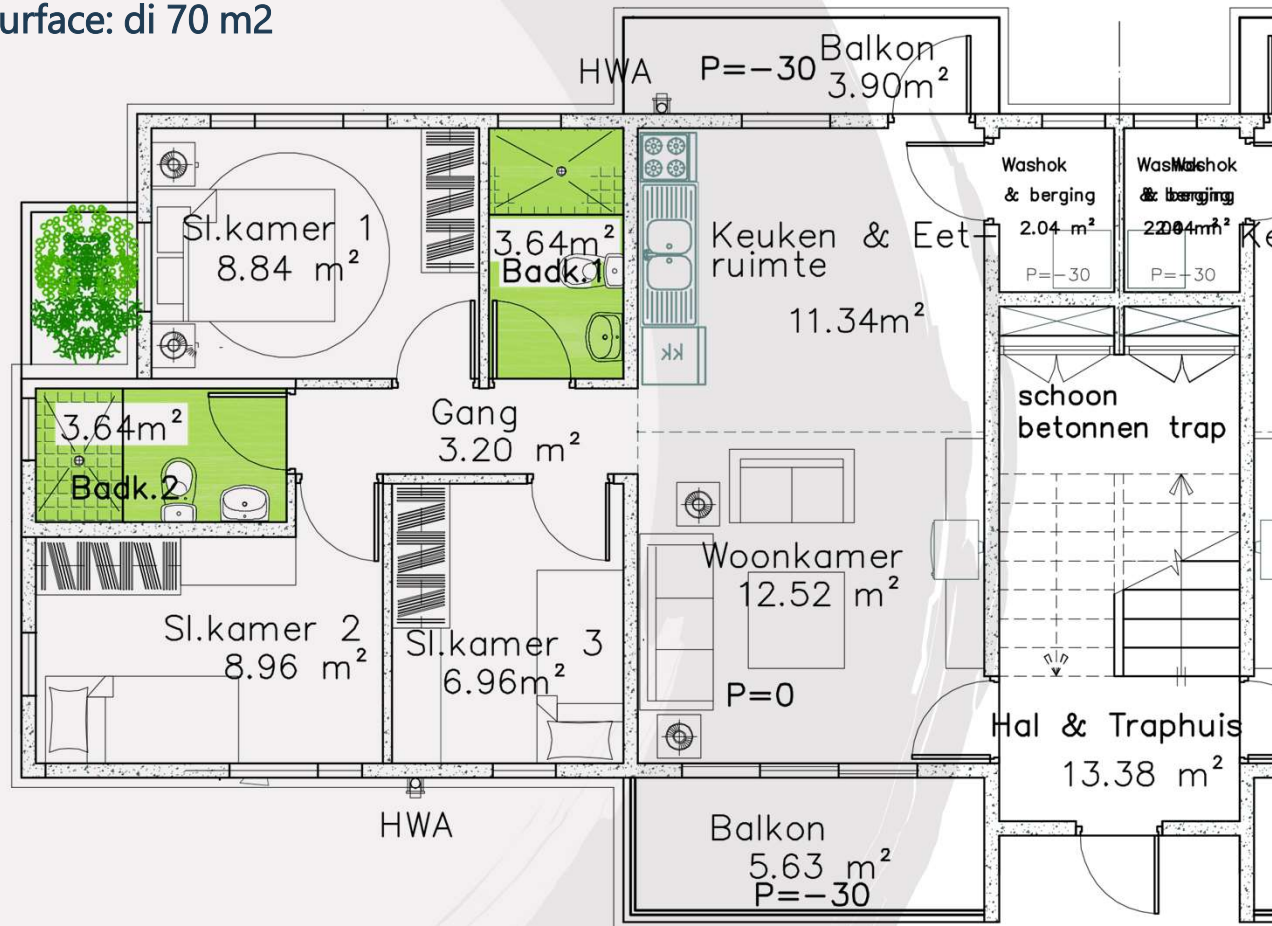



SOAW

Floorplan 4 units, tree bedroom apartment



MINISTERIE VAN
SOCIALE ONTWIKKELING,
ARBEID & WELZIJN



SOAW – PLATTEGROND 3 SLAAPKAMERS+ 2 BADKAMERS+ PLANTENBAK

OPPERVLAKTES INCL. WANDEN

Opp. woning: 69.23m² (4x) Opp. woning incl balkon + trappenhuis: 85.85m² (4x)

Opp. balkonen: 8.27m² (8x)

Opp. trappenhuisen: 13.76m² (2x)

Opp. App.complex: 304.17m² (1x) Opp. App.complex incl balkon: 342.83m² (1x)




FKP

Facades - Block with 12 units, Two bedroom apartments




Voorgevel
Scale: 1:100

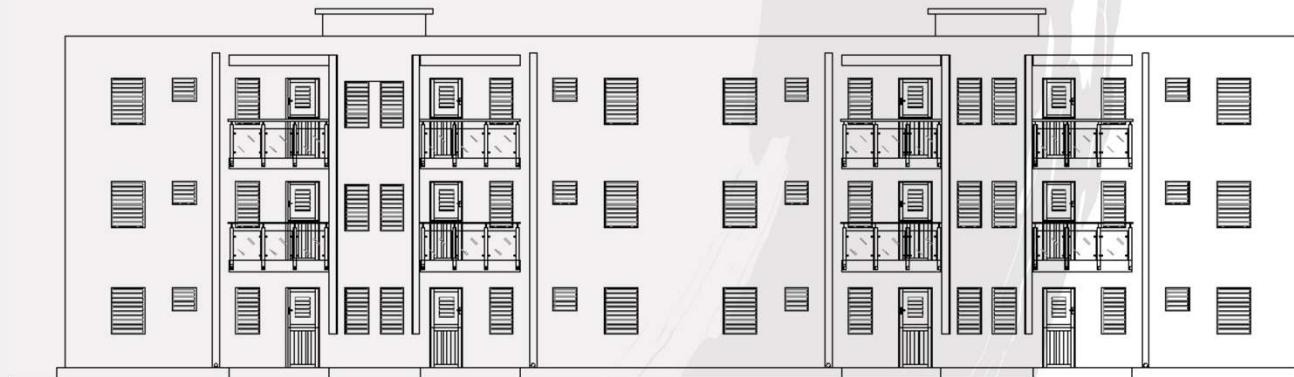

Achtergevel
Scale: 1:100

Linkergevel
Scale: 1:100

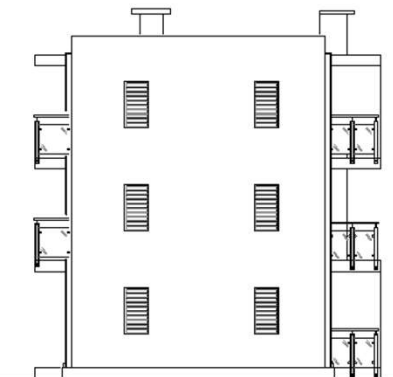


Rechtergevel
Scale: 1:100




Floorplan 2 bedroom, 1 bathroom apartment (FKP)

Surface 60,5 m²

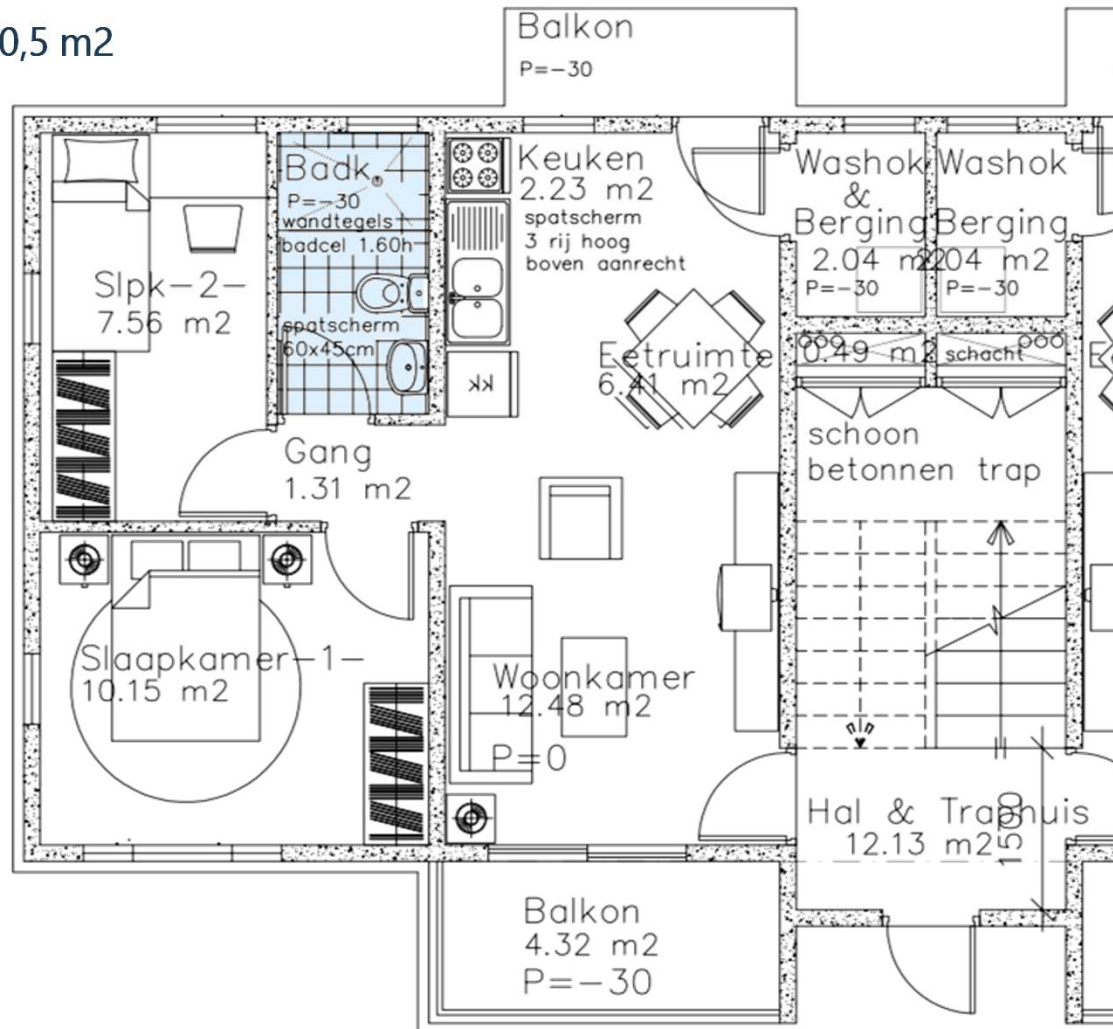



Floorplan 4 units, two bedroom apartment. (FKP)

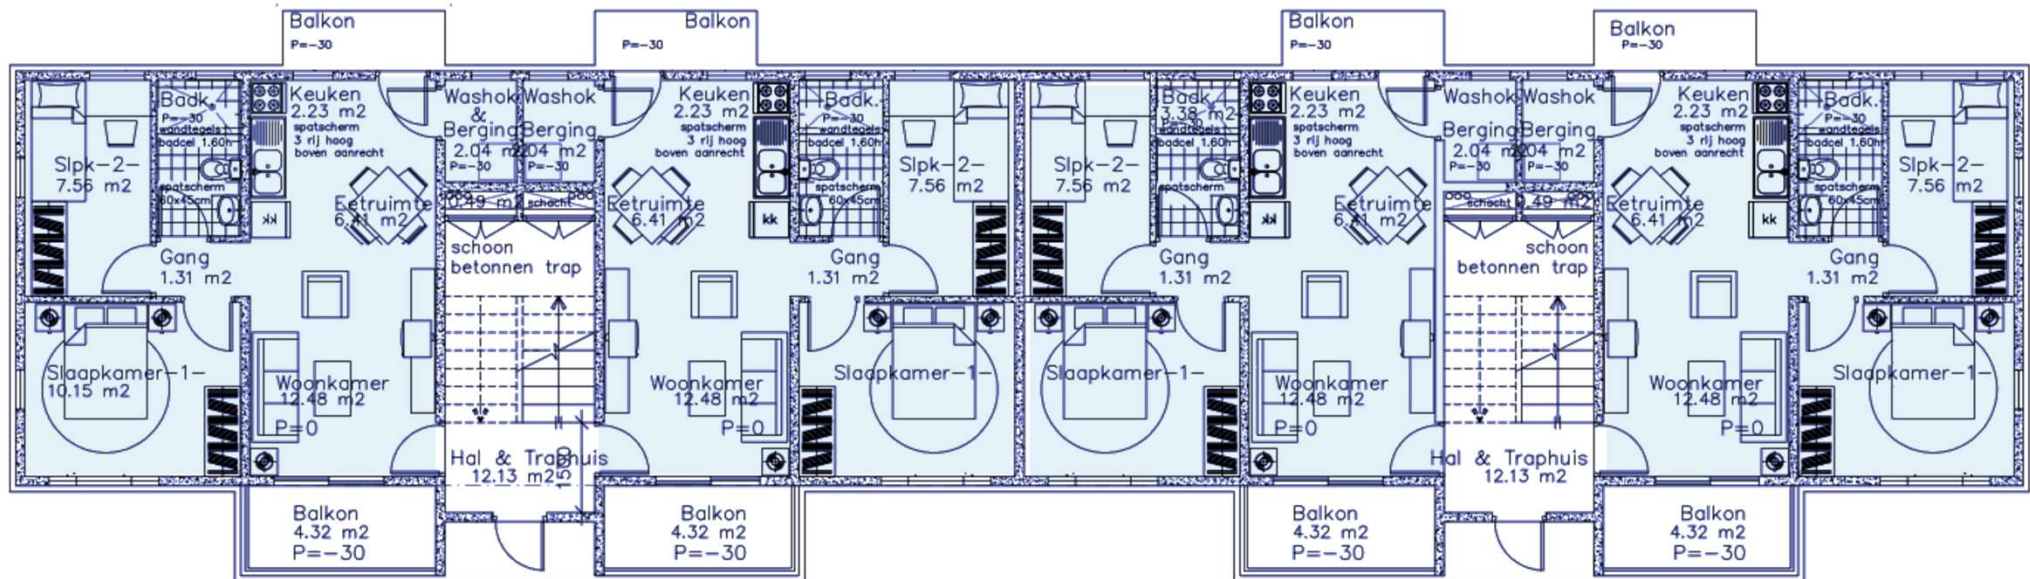


BEGANE GROND
Schaal 1:100 / Opp.260.20m²




FKP


Facades - Block with 12 units, Tree bedroom apartments

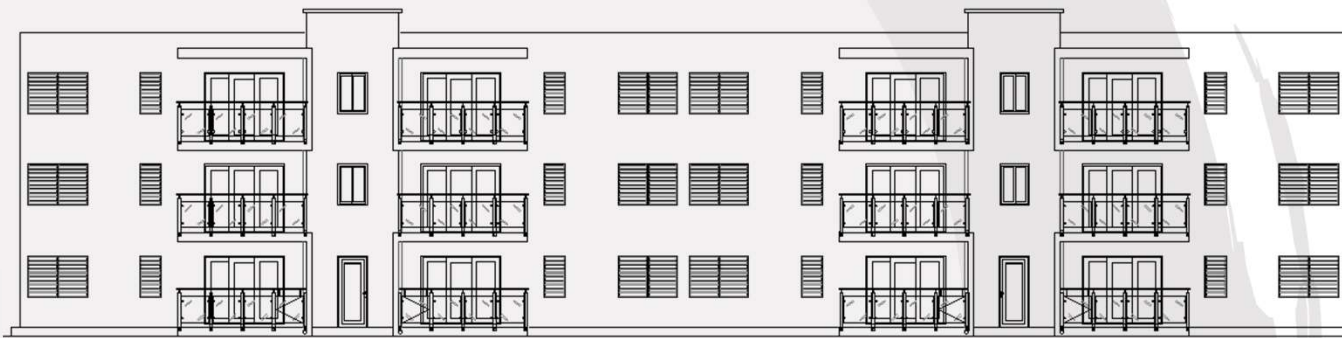


Voorgevel
Schaal 1:100

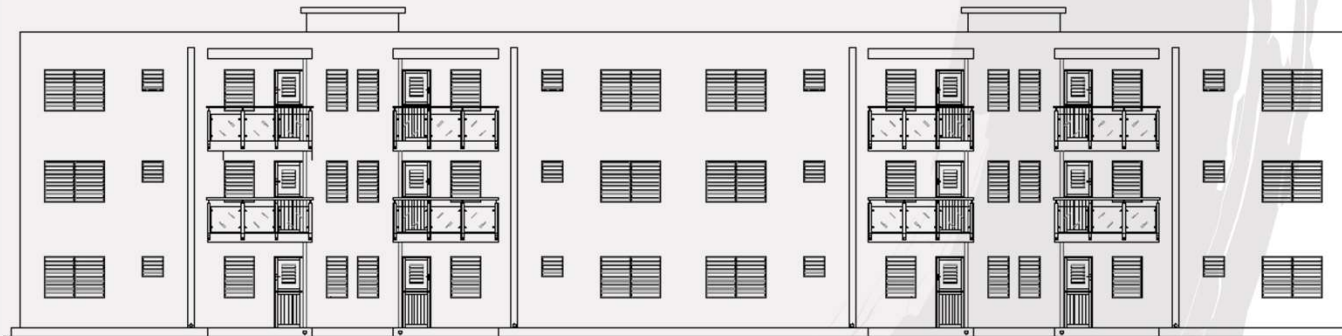

Achtergevel
Schaal 1:100

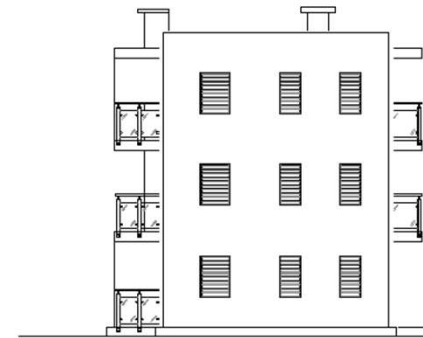

Rechterzijgevel
Schaal 1:100

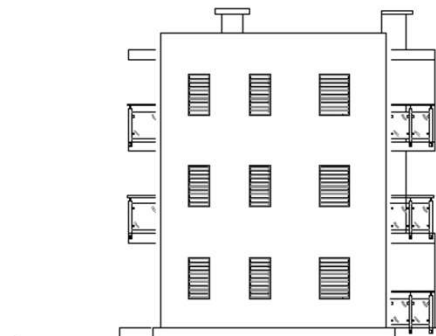


Linkerzijgevel
Schaal 1:100



FKP

Floorplan 3 bedroom, 1 bathroom apartment


Surface di 74,2 m²

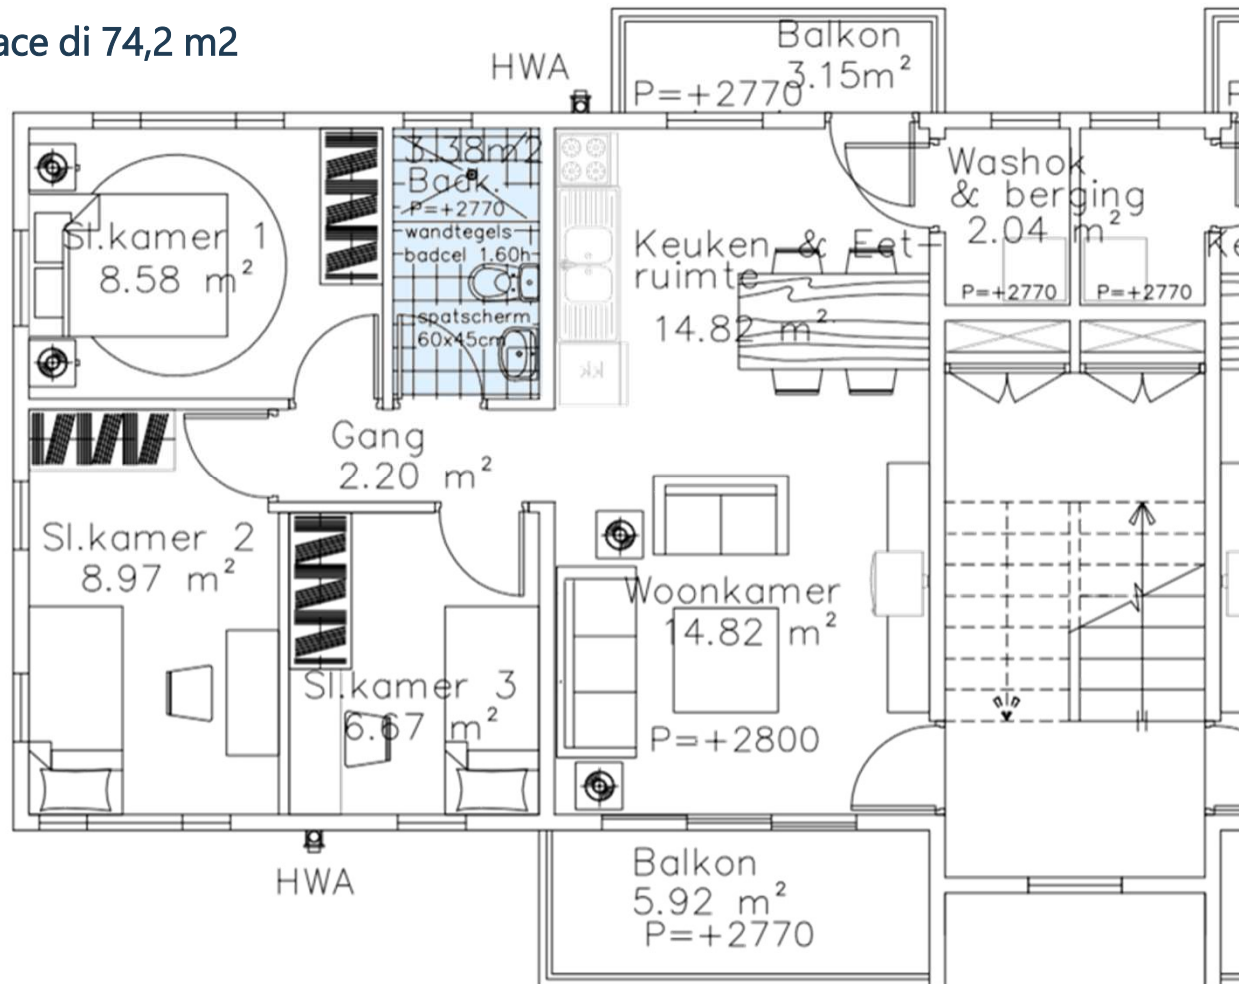



FKP

Floorplan 4 units, tree bedroom apartment

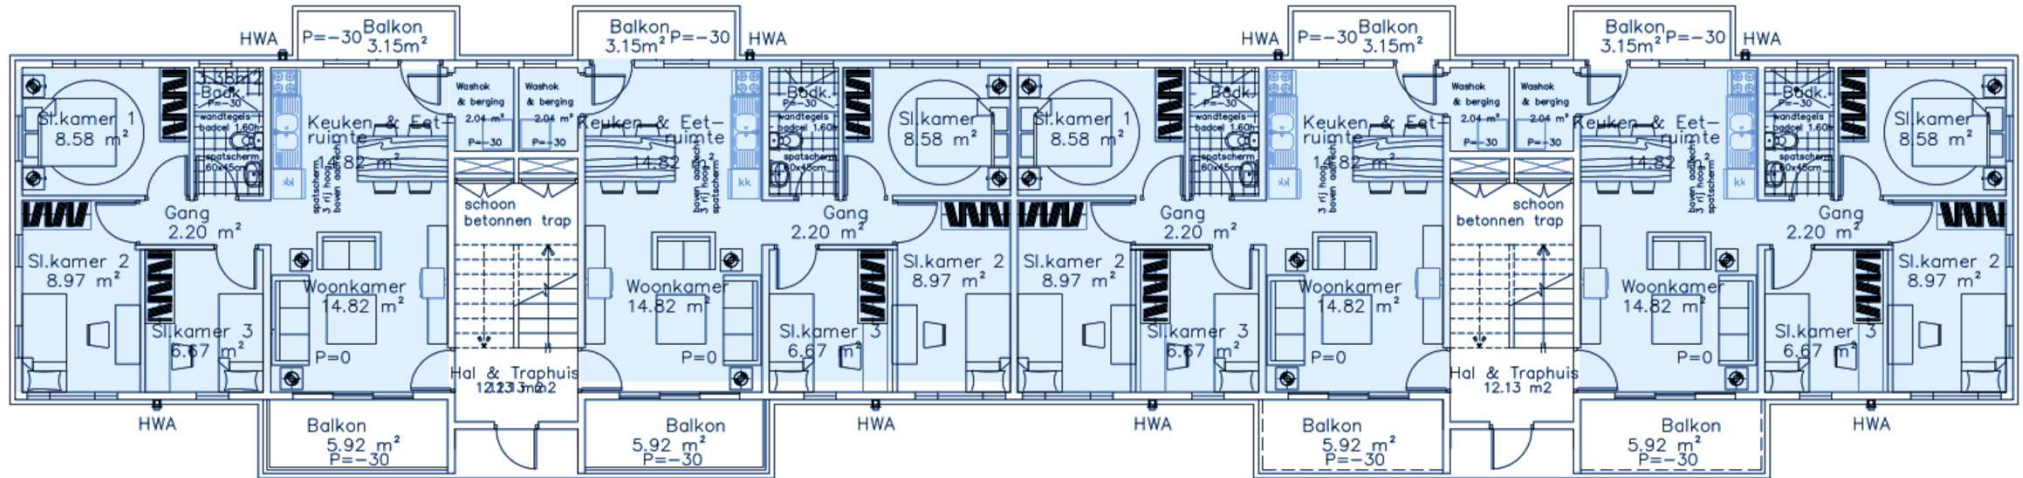

Beganeground

Schaal 1:100
Opp. 319,58m²



*Thanks for
your attention!*

